


ELEVATION - A

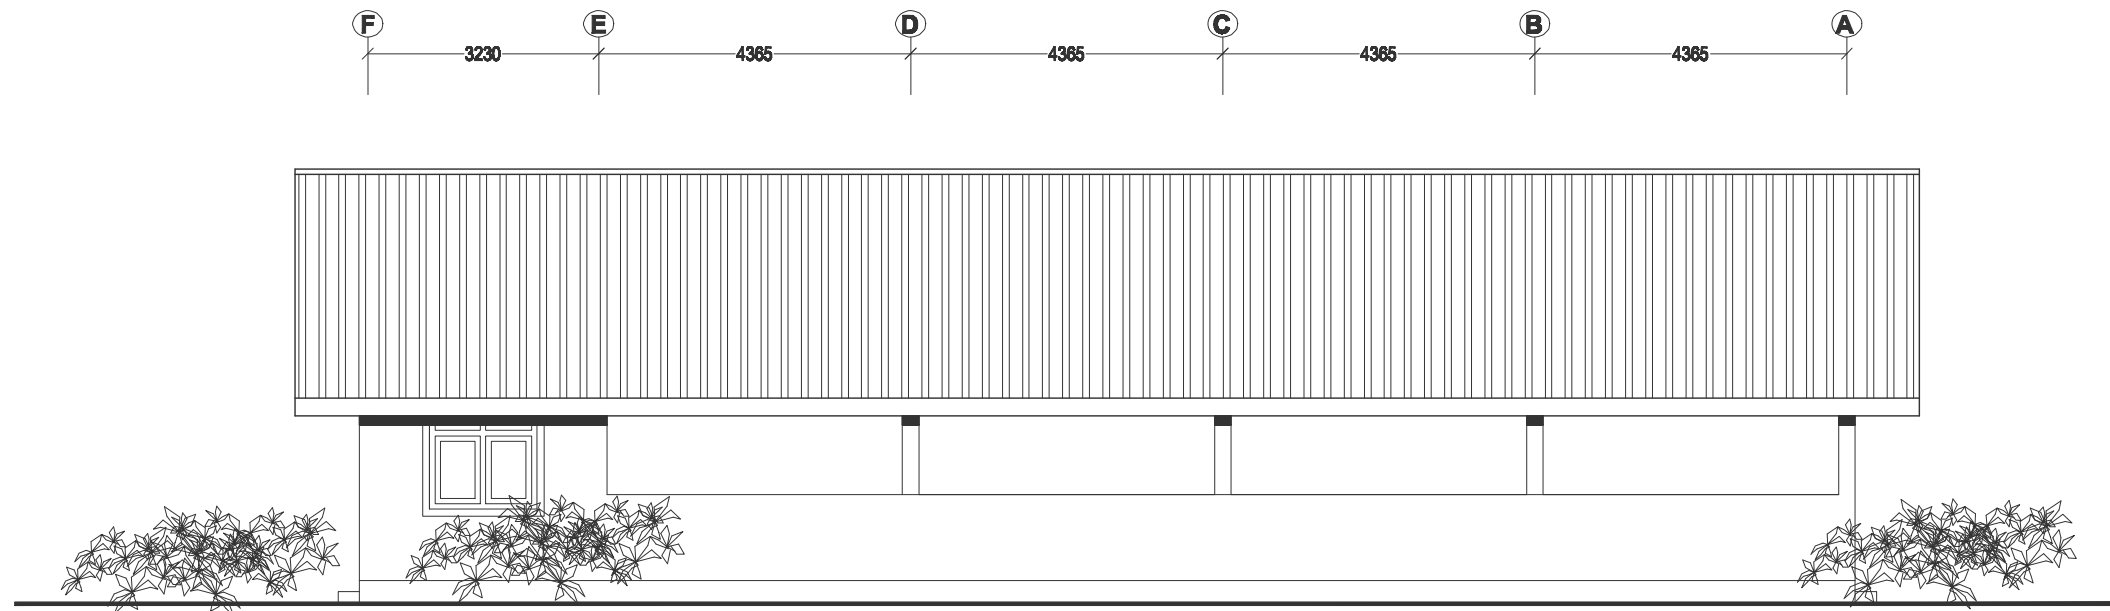

ELEVATION - C

REV:	DETAILS:	ISSUED ON:	PROJECT	PROJECT NO:	CONSULTANT:
-	ARCHITECT D. WIJERANGANA B.Sc(BE), M.Sc(Arch), AIA SL.	05.07.2012	PROPOSED CLASS ROOM FOR JINARAJA COLLEGE - GAMPOLA	14/2012	
		SCALE -NTS	DRAWING TITLE: ARCHITECTURAL: ELEVATIONS	DWG NO: RG/AR/JK/CR/EL/1	
				DATE: 05.07. 2012	